



Piano terra

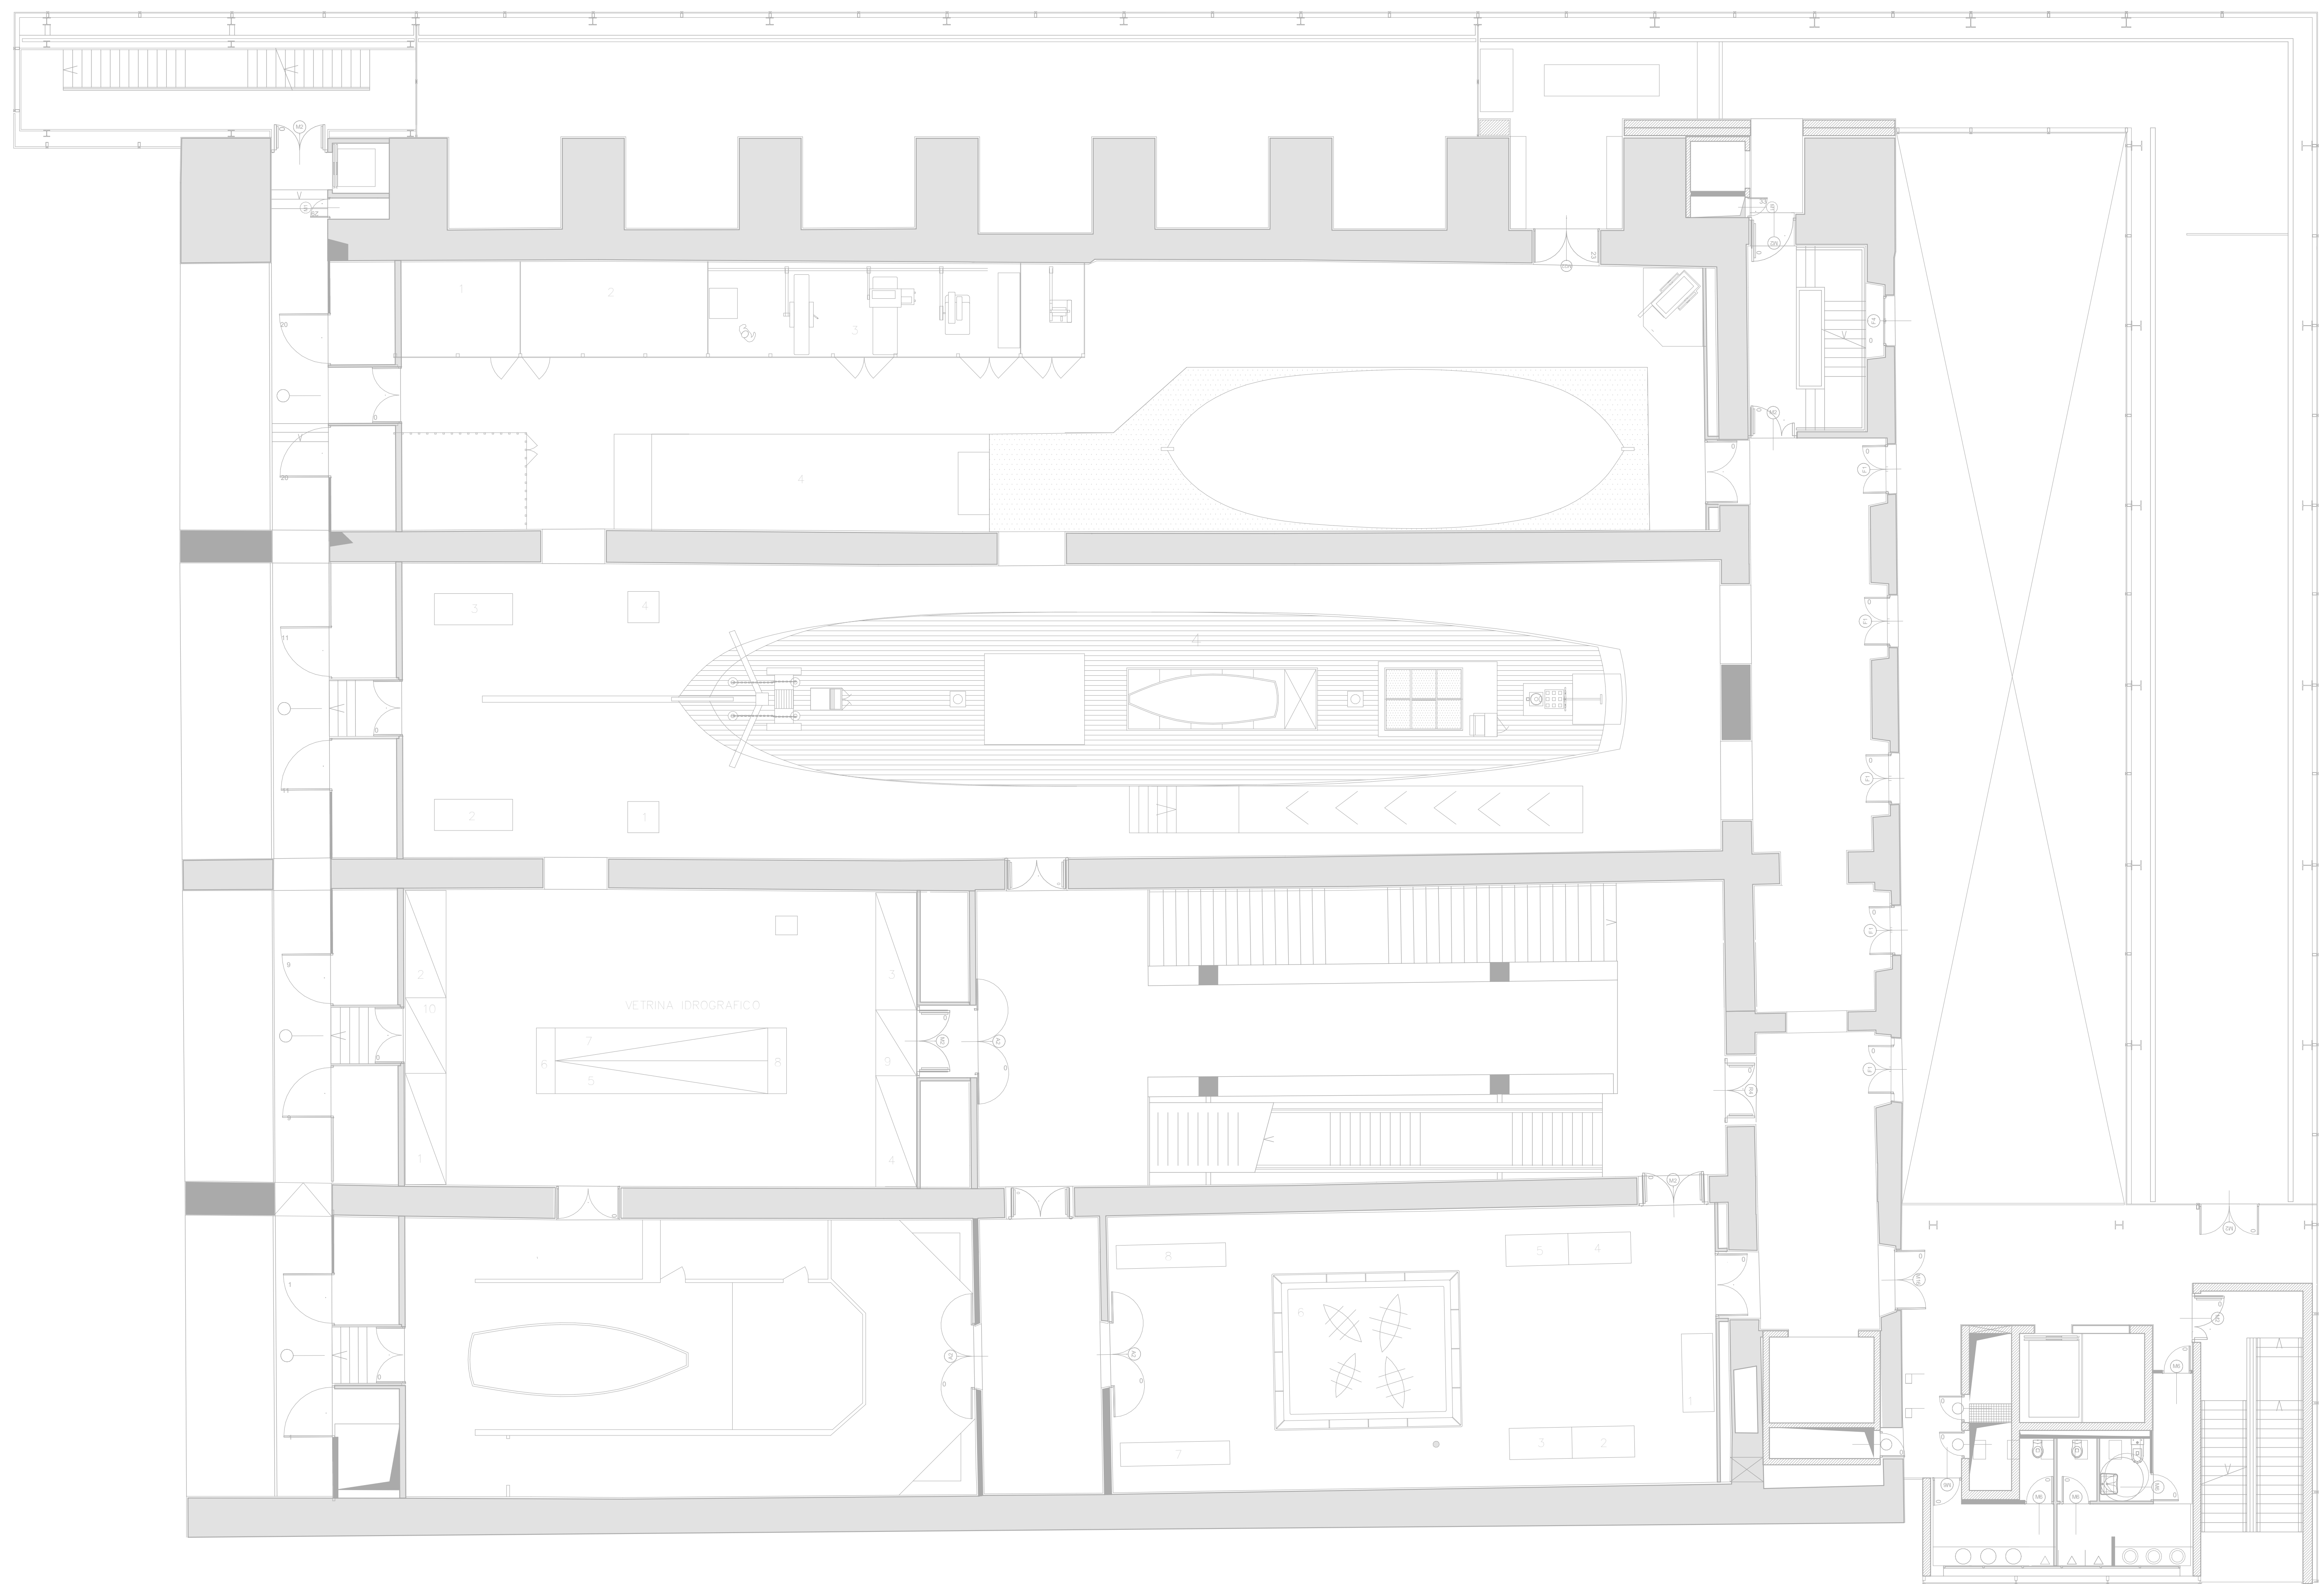





Piano secondo

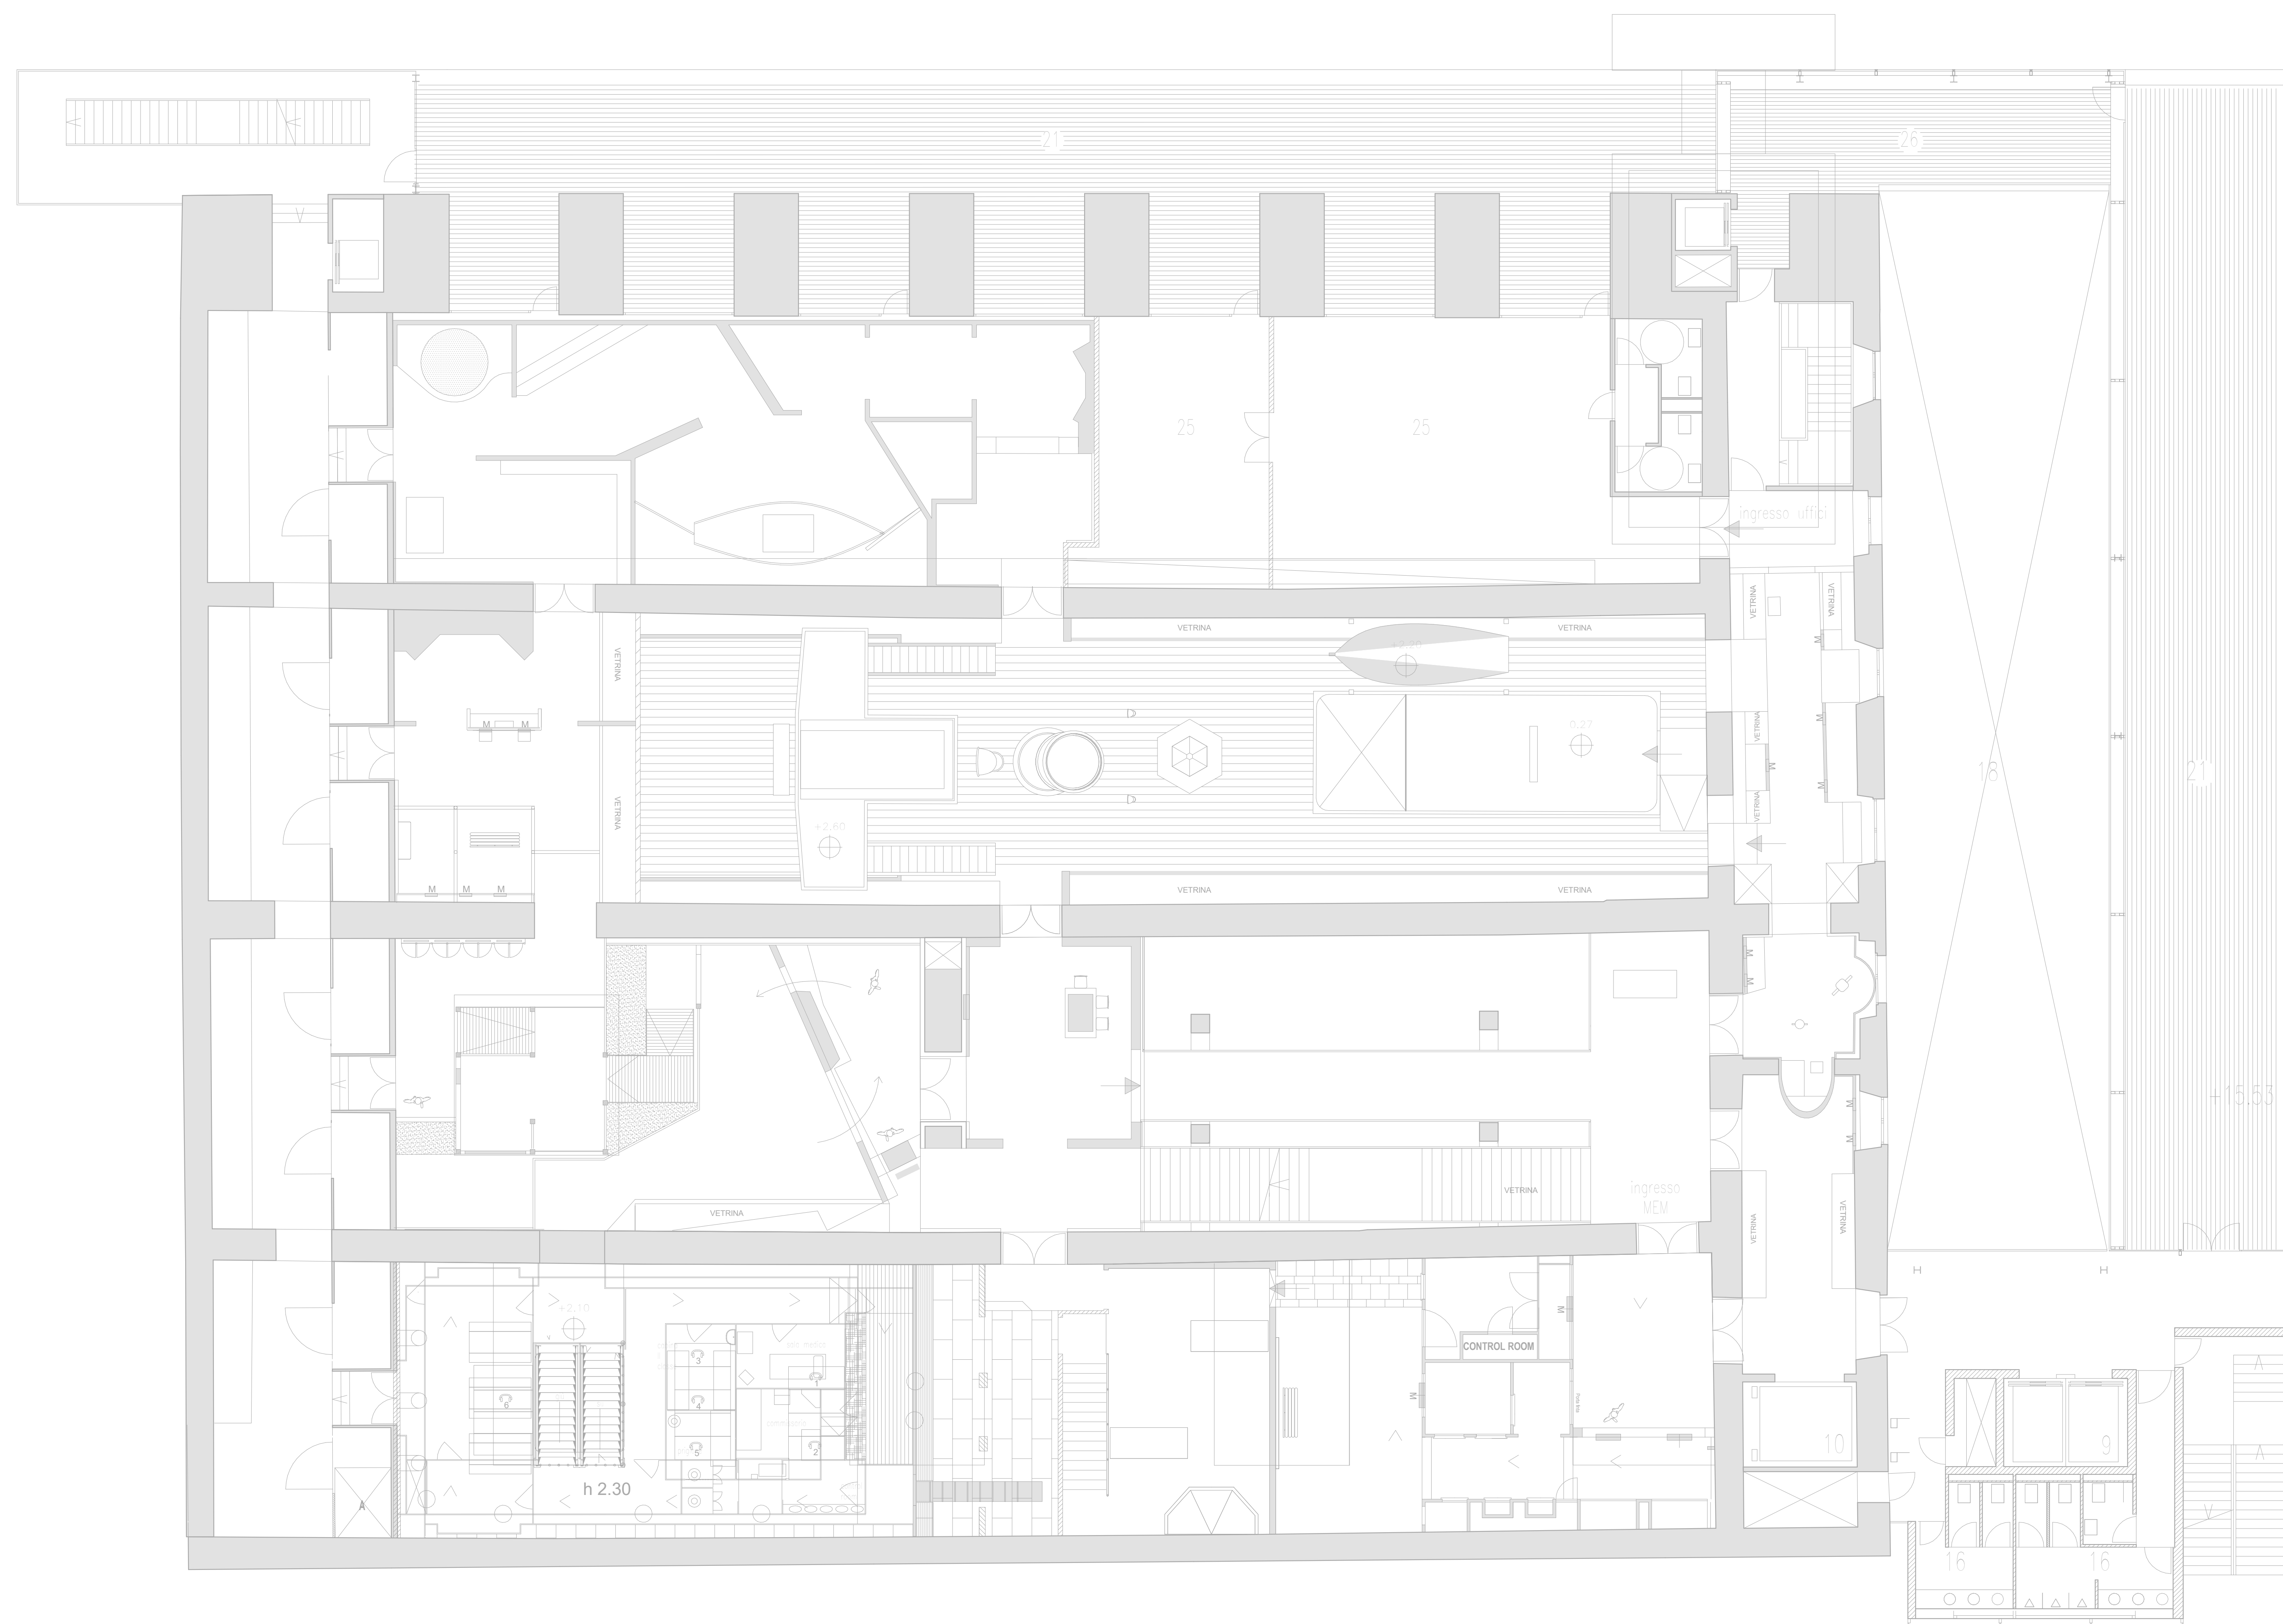

Piano terzo

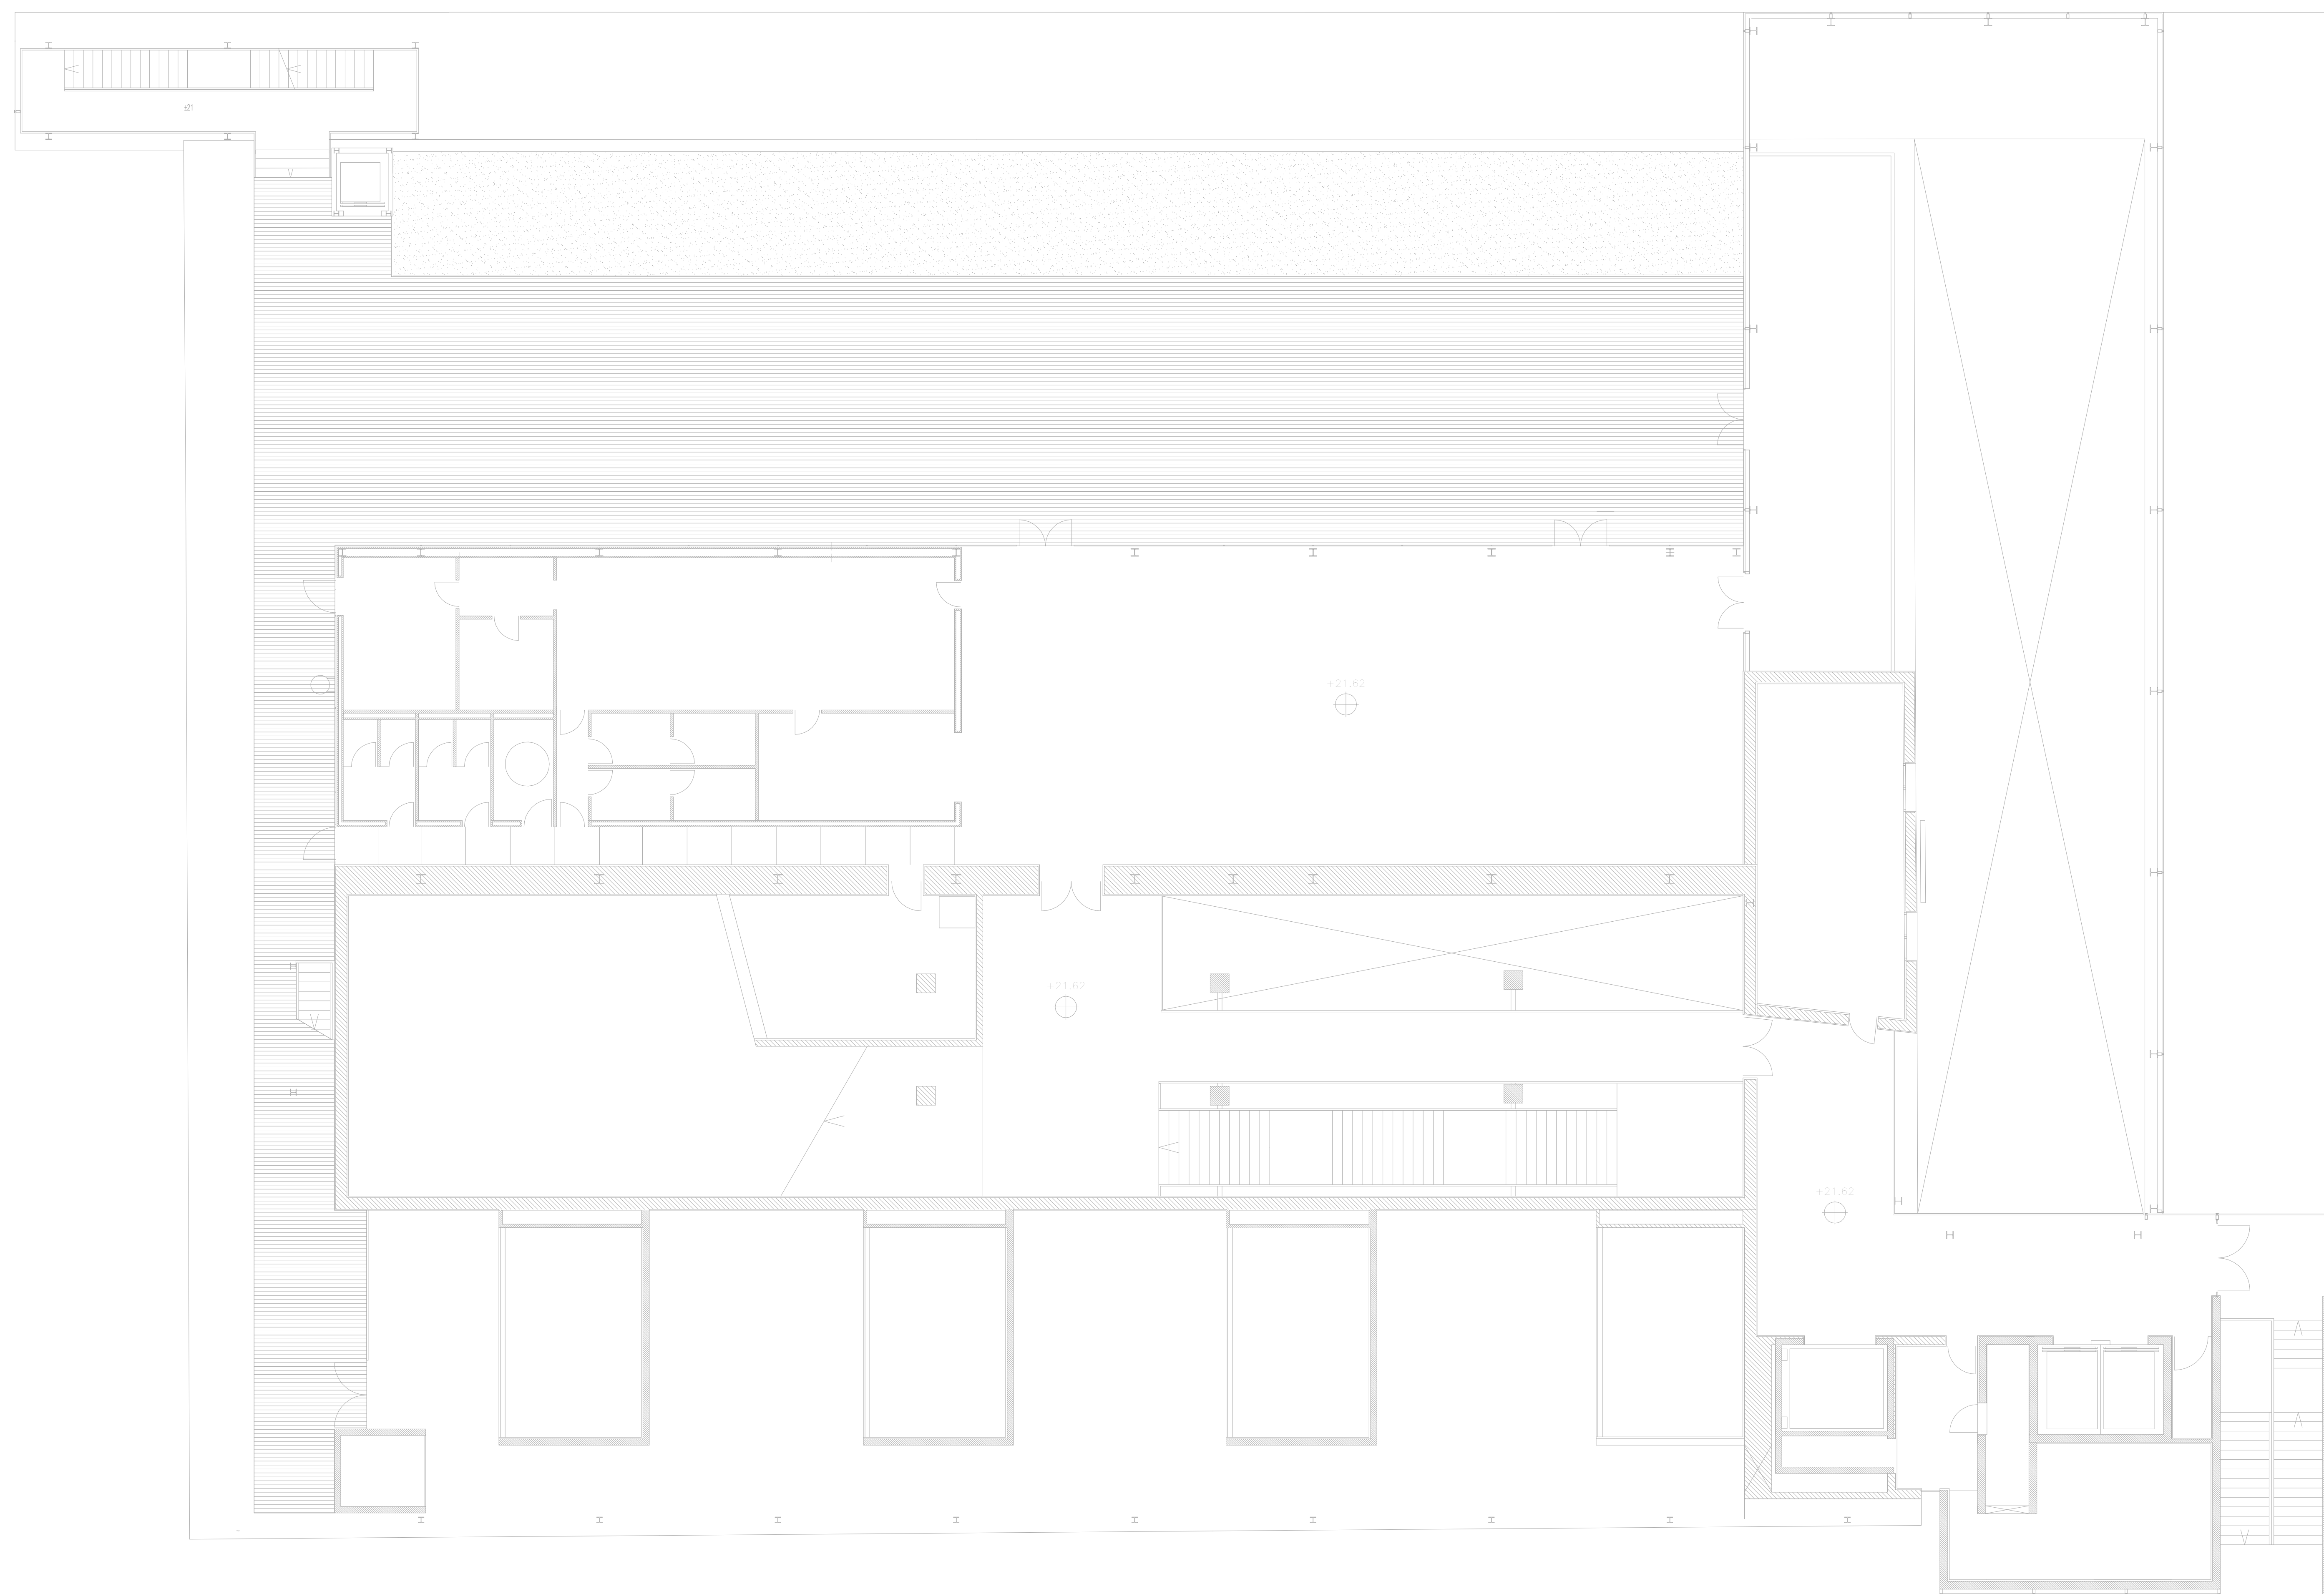

Piano quarto

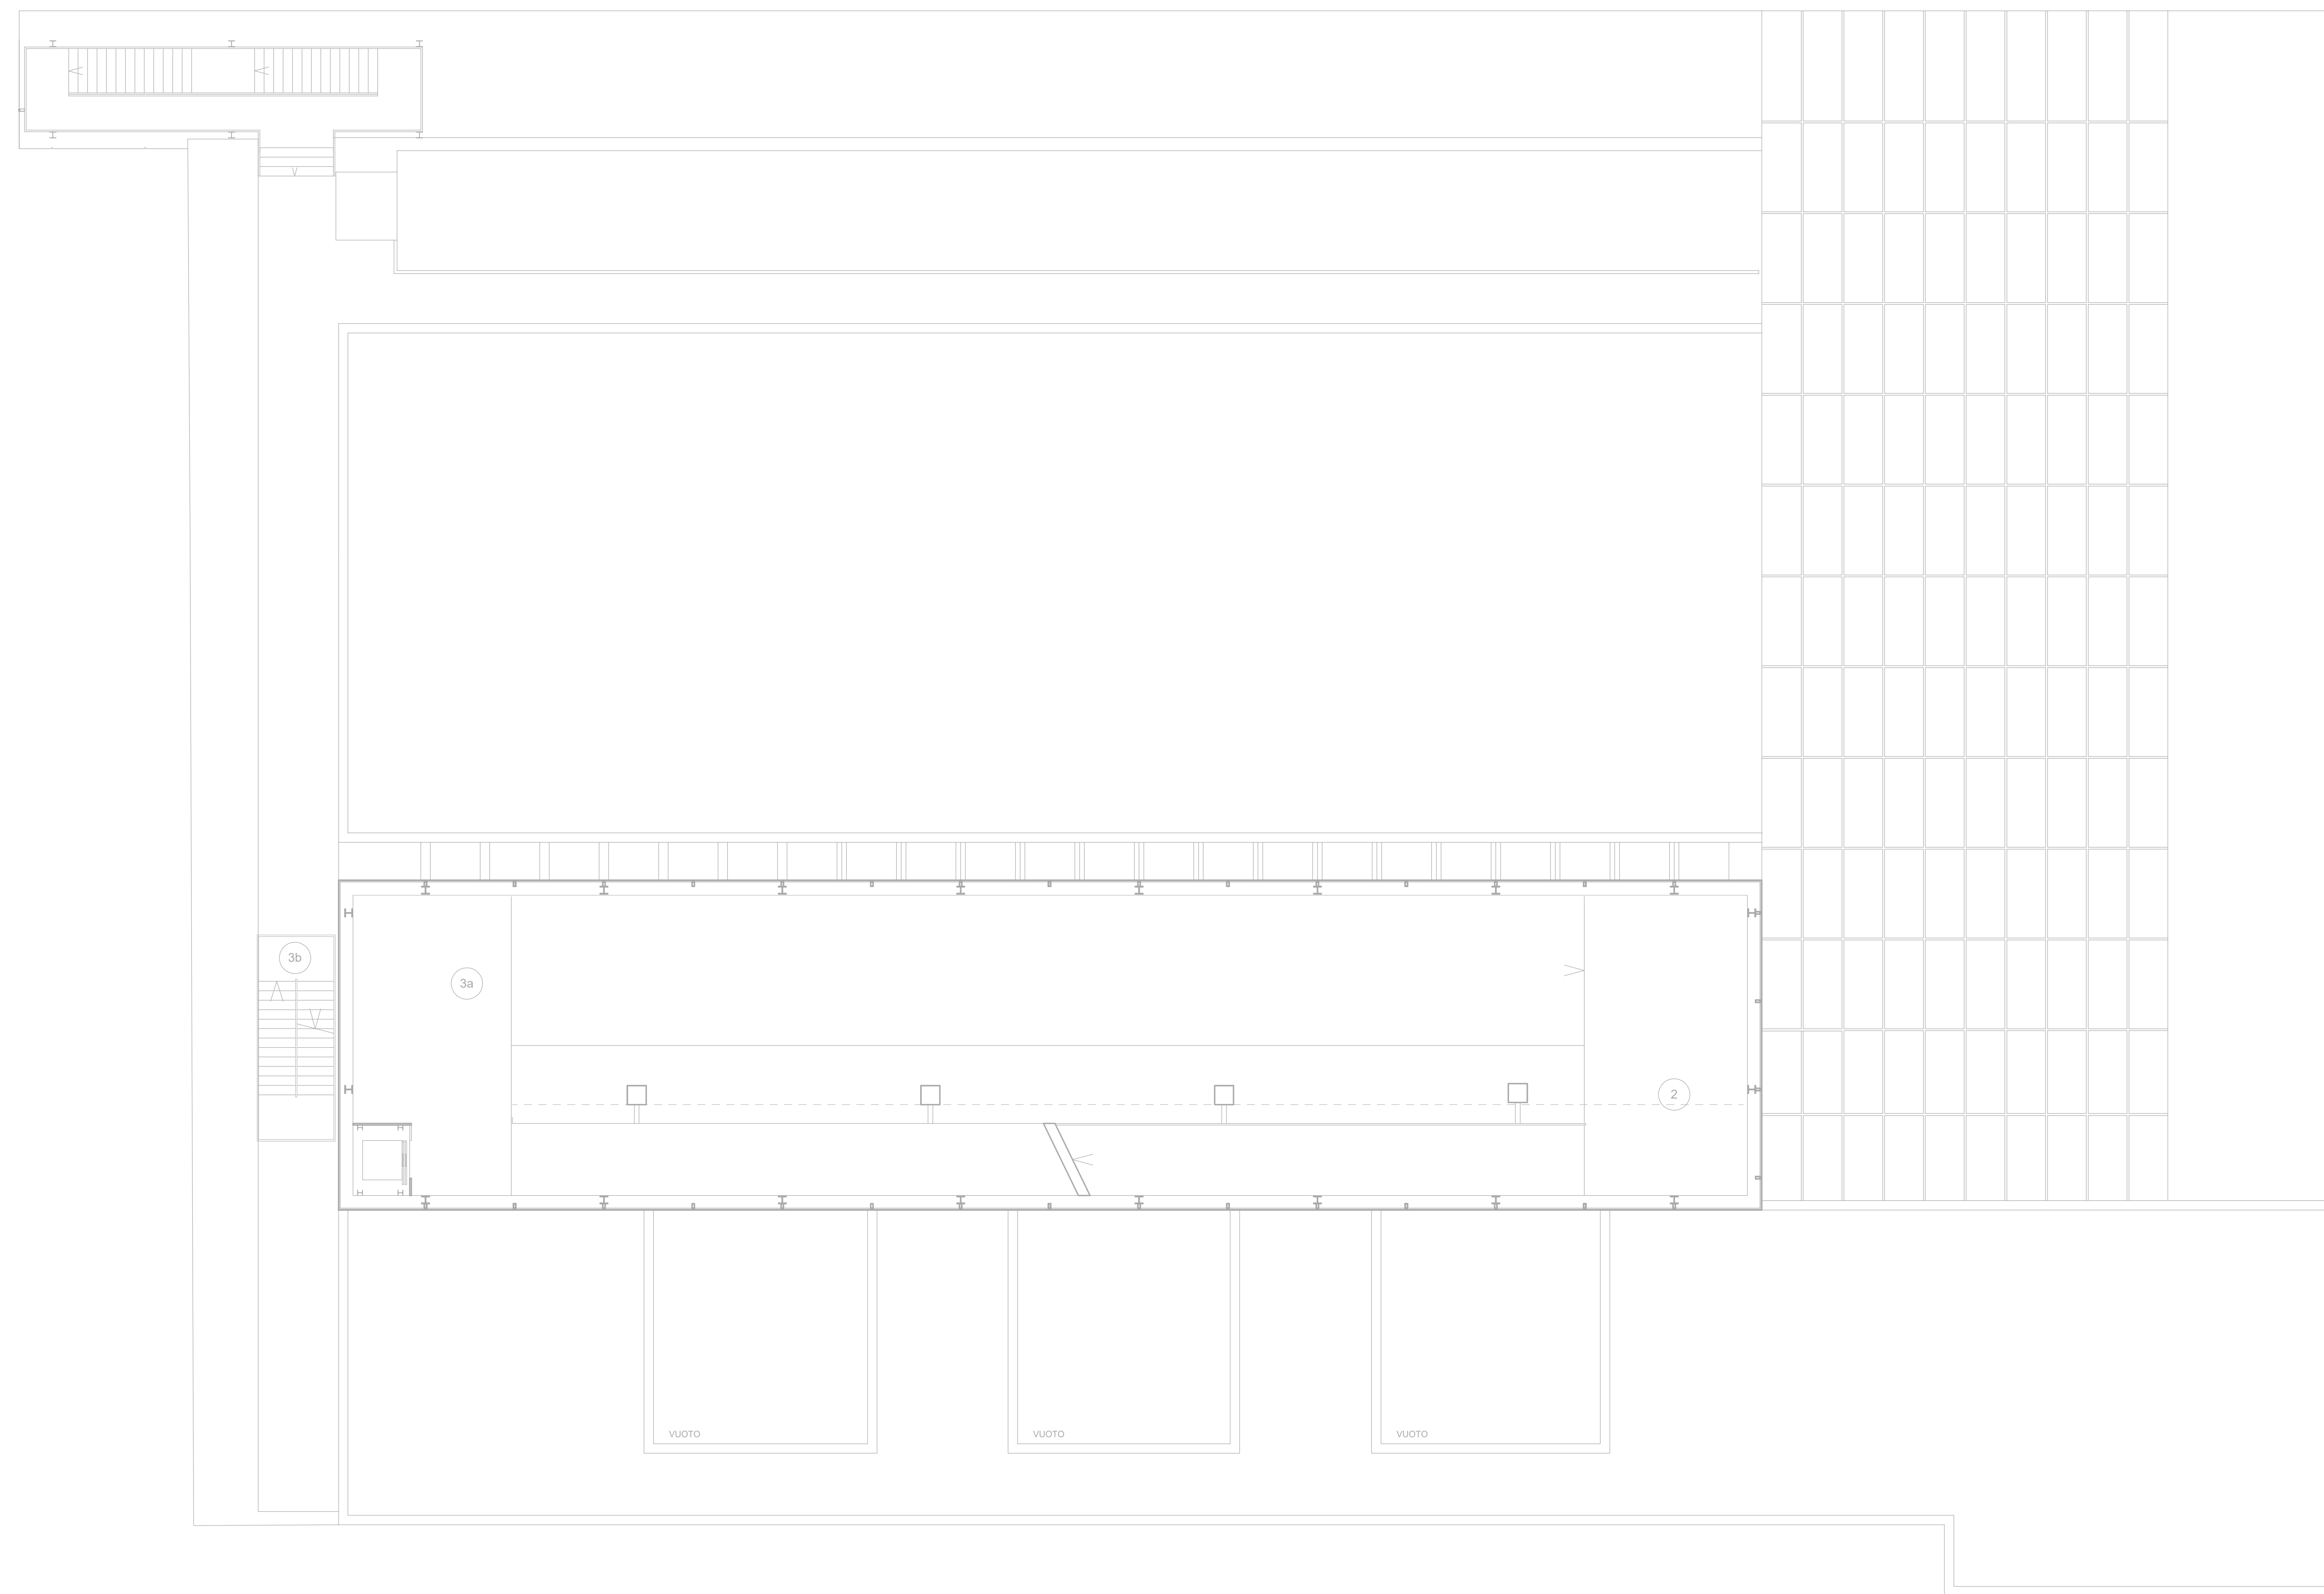

Piano quinto

